




KEY

- MW-6 GROUNDWATER MONITORING WELL
- B16 SOIL BORING
- SOIL SAMPLE
- FORMER 12,000-GALLON UNDERGROUND STORAGE TANK
- FORMER 550-GALLON WASTE-OIL UNDERGROUND STORAGE TANK
- FORMER HYDRAULIC HOIST
- FORMER CLARIFIER
- FORMER DISPENSER ISLAND

0 30 FEET
SCALE

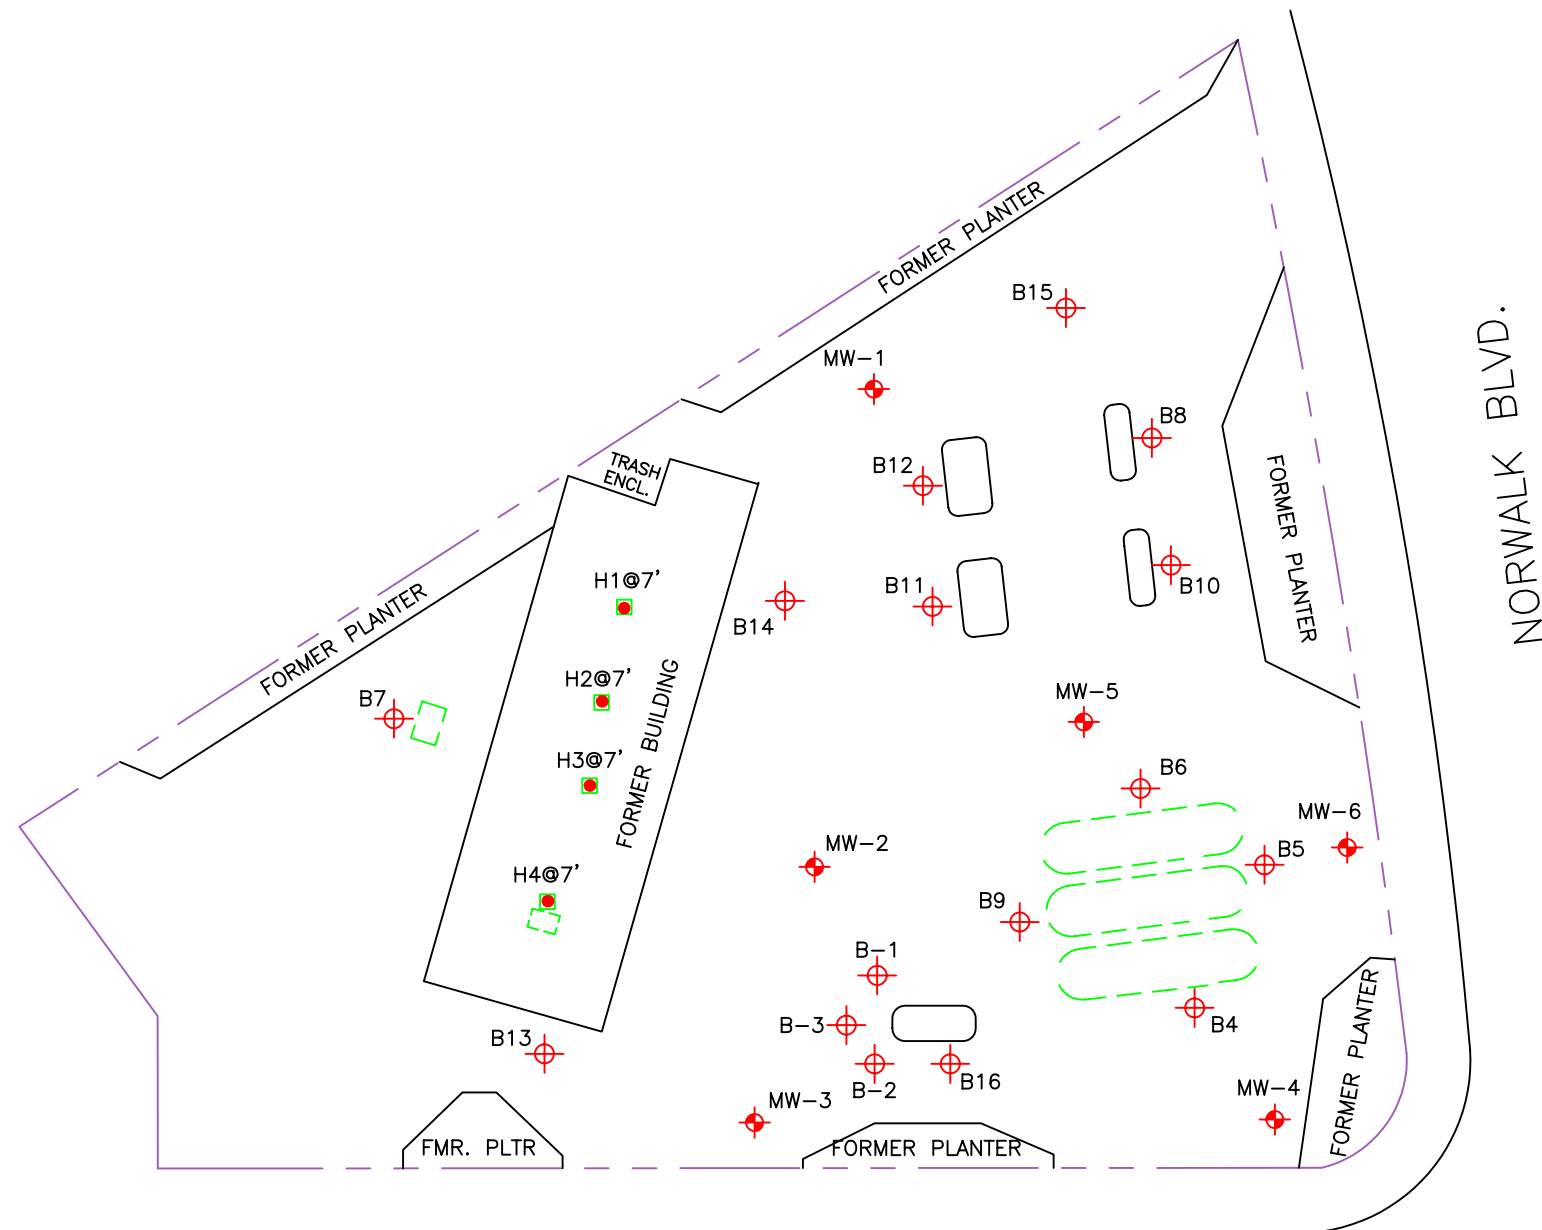

ADOREE ST.



DATE
08/10/01

REVISED
RJM

CAD FILE
96100PP

PLOT PLAN

FORMER SHELL SERVICE STATION
12843 NORWALK BLVD.
NORWALK, CA

FIGURE NO.

2

PROJECT NO.
96.100